


**PLAN**

SCALE: 1"=1'-0"

PREPARED BY <b>THE EAST LYME          ENGINEERING DEPARTMENT</b>		<b>DETAILS          NIAN TIC TREEWELL</b> DOWNTOWN DISTRICT EAST LYME, CONNECTICUT		
Date:	Drawn By:	Checked By:	Dwg. No.:	Sheet No.:
SEPTEMBER, 2017	PJG	VB	-	1 OF 4

SCALE: AS SHOWN

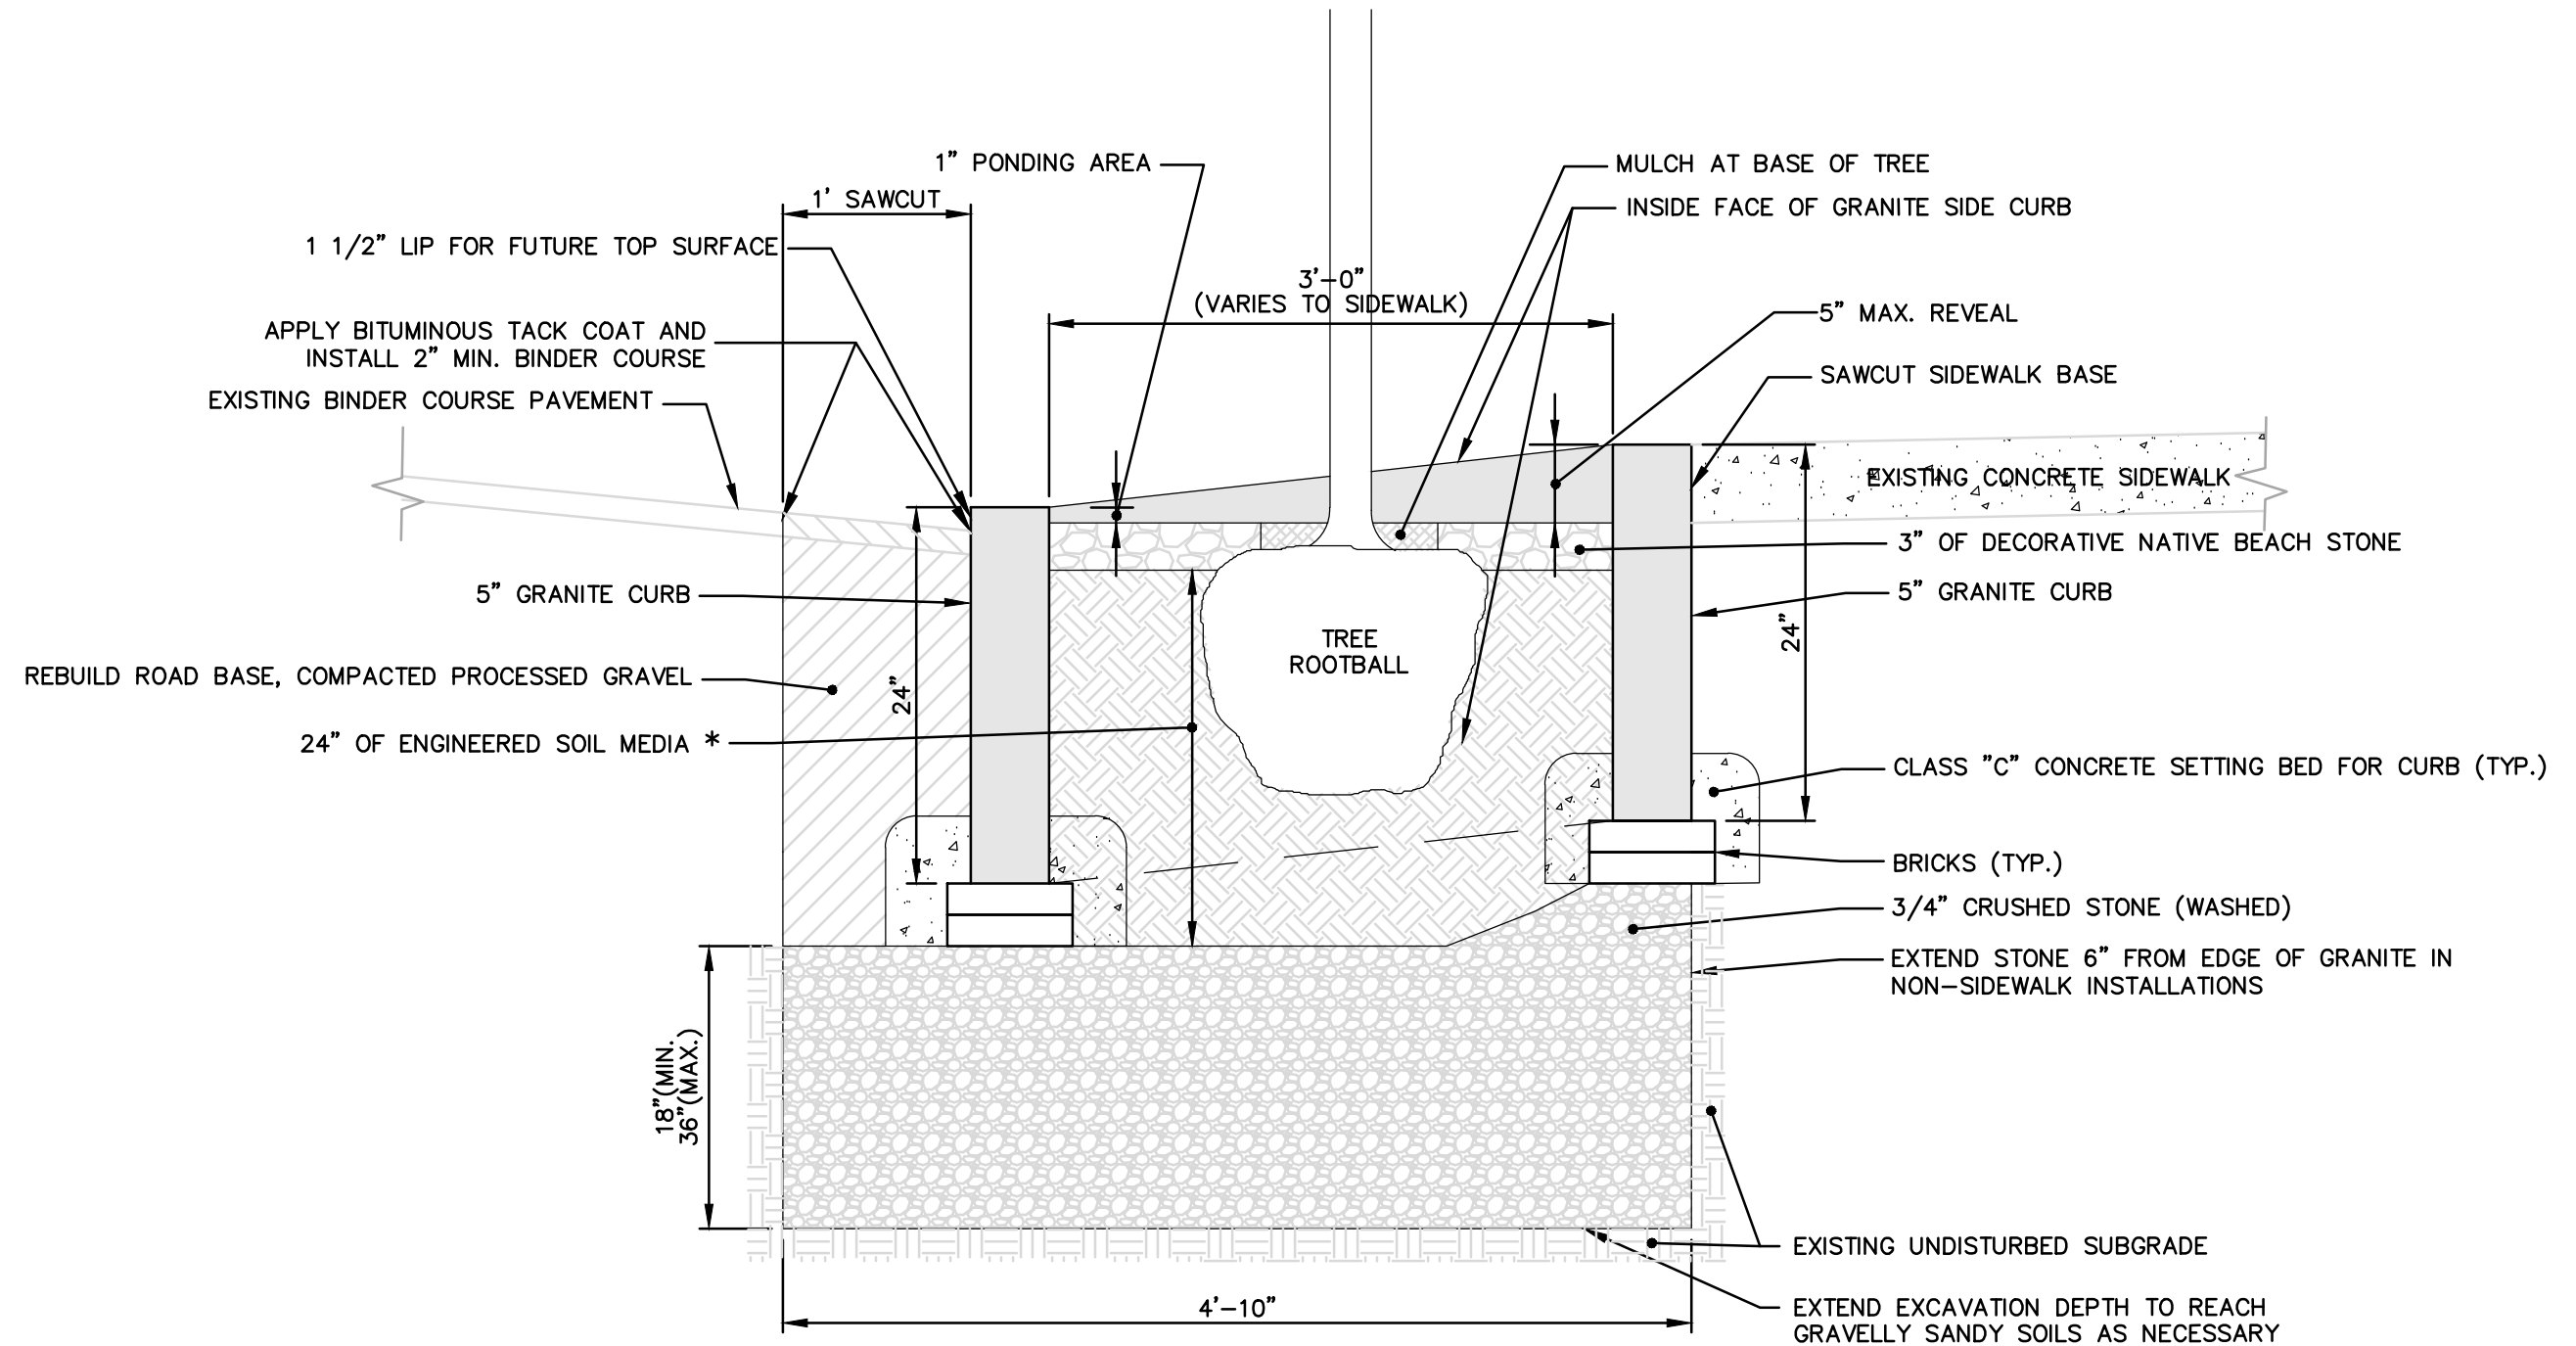

### SECTION A-A

SCALE: 1"=1'-0"

\* REFER TO THE TREETWELL SOIL MEDIA (TSM) SPECIFICATION SHEET

**NOTE:**


ALL VERTICAL EDGES OF PAVEMENT AND GRANITE SHALL BE APPLIED WITH BITUMINOUS TACK COAT.

PREPARED BY  
**THE EAST LYME  
 ENGINEERING DEPARTMENT**

**DETAILS  
 NIAN TIC TREETWELL**  
 DOWNTOWN DISTRICT  
 EAST LYME, CONNECTICUT

SCALE: AS SHOWN

Date:	Drawn By:	Checked By:	Dwg. No.:	Sheet No.:
SEPTEMBER, 2017	PJG	VB	-	2 OF 4

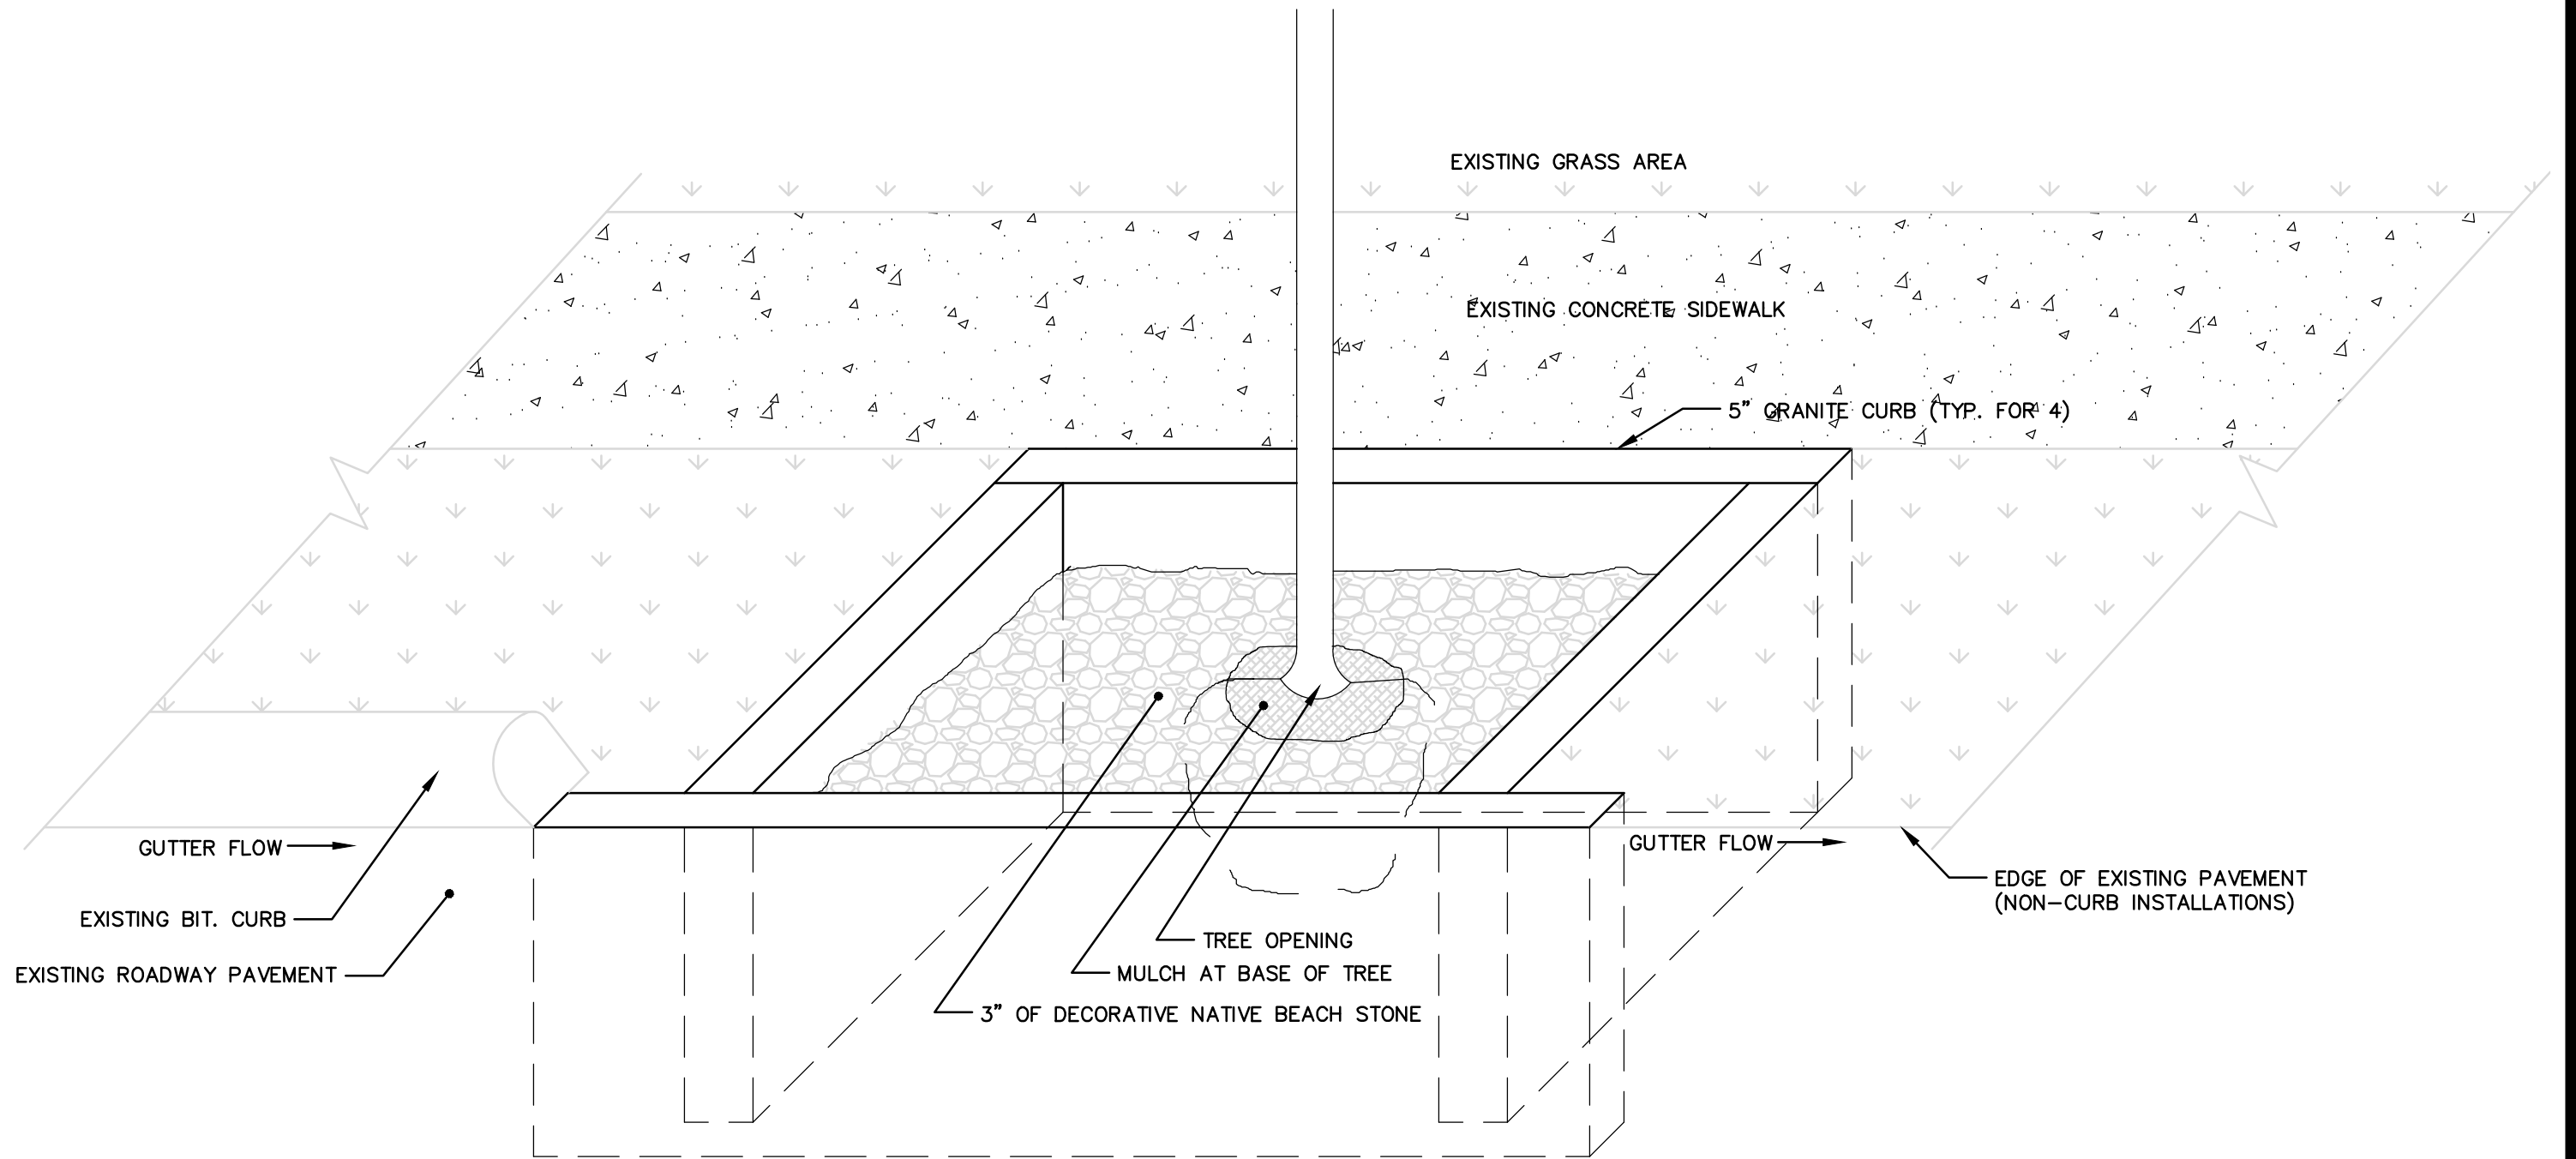

# SCHEMATIC



SCALE: 1"=1'-0"

PREPARED BY  
**THE EAST LYME  
 ENGINEERING DEPARTMENT**

**DETAILS  
 NIAN TIC TREEWELL**  
 DOWNTOWN DISTRICT  
 EAST LYME, CONNECTICUT


SCALE: AS SHOWN

Date:	Drawn By:	Checked By:	Dwg. No.:	Sheet No.:
SEPTEMBER, 2017	PJG	VB	-	3 OF 4

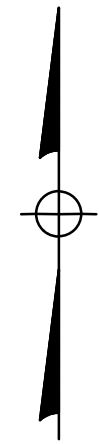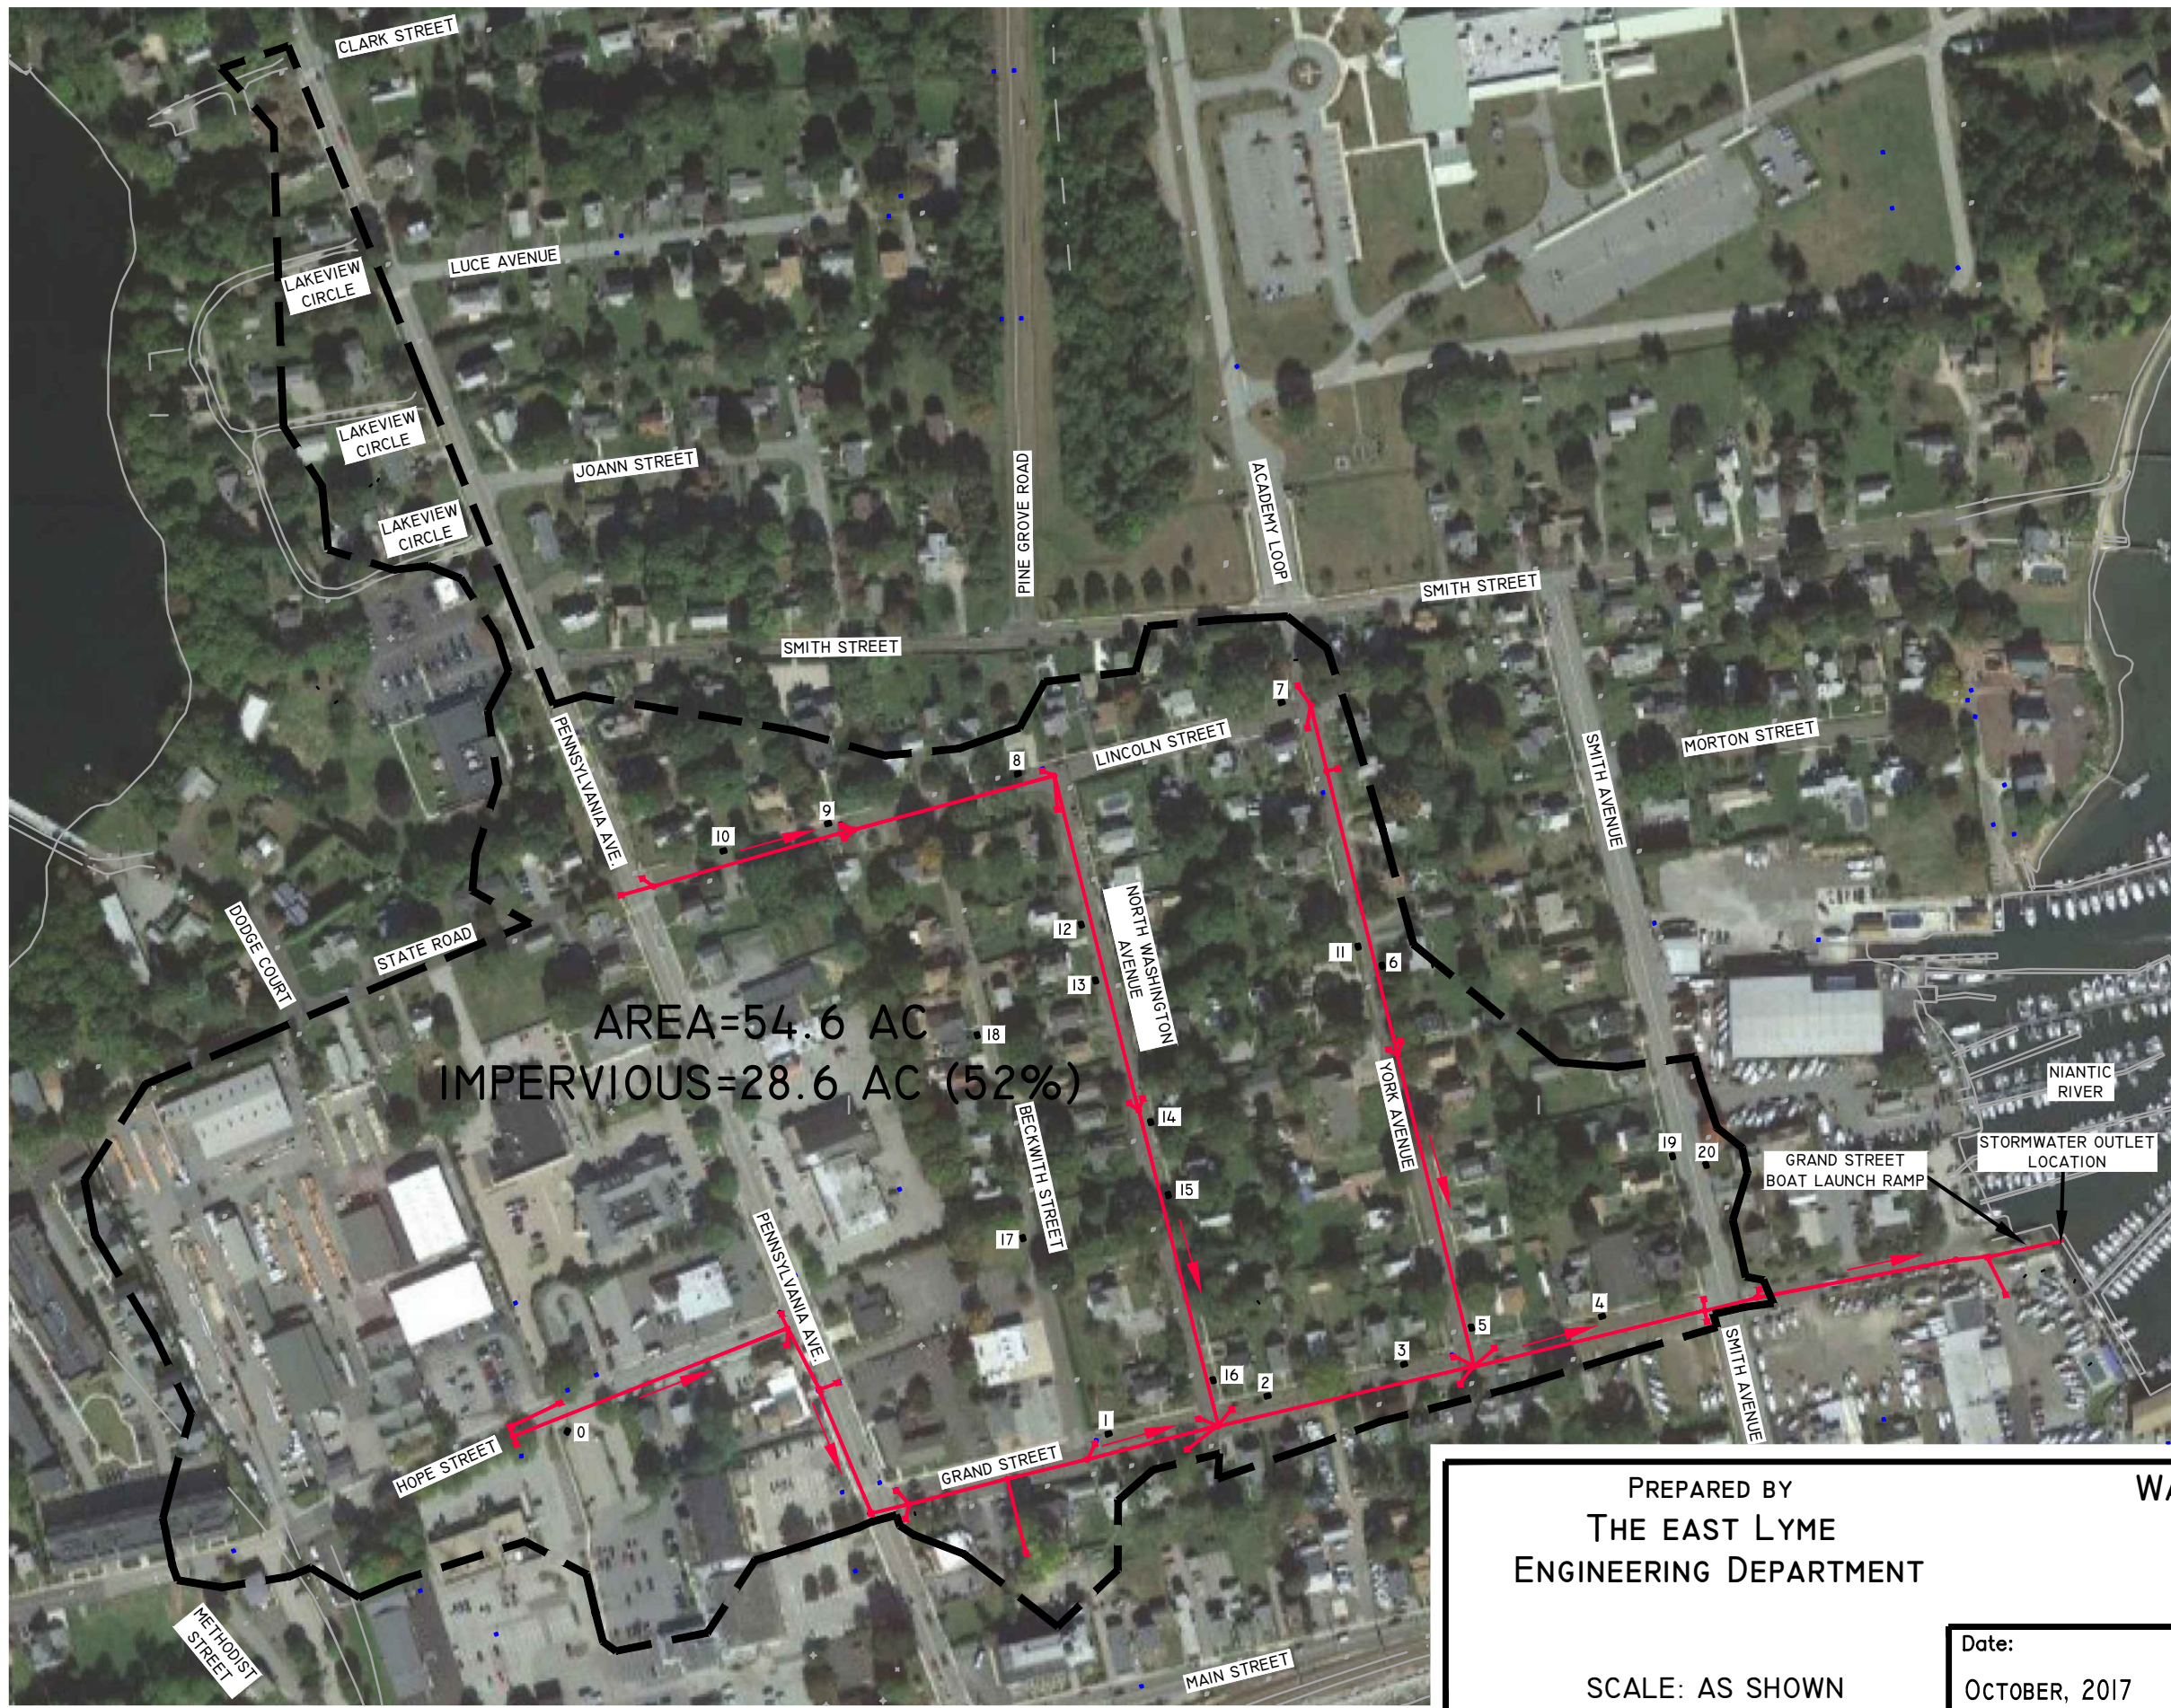

**LEGEND**

- WATERSHED BOUNDARY
- STORMWATER CONVEYANCE SYSTEM (DIRECTION OF FLOW)
- TREEWELL ID#

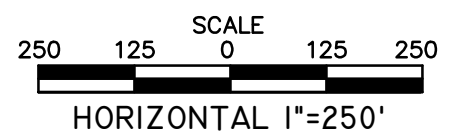

PREPARED BY <b>THE EAST LYME          ENGINEERING DEPARTMENT</b>		<b>WATERSHED AREA PLAN          NIAN TIC TREEWELL</b> DOWNTOWN DISTRICT EAST LYME, CONNECTICUT				
SCALE: AS SHOWN		Date: OCTOBER, 2017	Drawn By: PJG	Checked By: VB	Dwg. No.: -	Sheet No.: 4 OF 4